


2H75FP-2 x 2

INTERIOR FLOOR TO FLOOR SYSTEM
 MILL FINISH ALUMINUM BASE
 APPROXIMATELY 25% MOVEMENT
 w/2 HOUR FIRE BARRIER; METABLOCK® ; MBF2H0350
 UL LISTING: FF-D-1071

COLOR: _____
 FILLER COLORS AVAILABLE:
 BLACK, GRAY, TAN, OR BRONZE
 PLEASE SPECIFY
 NOTE: ONLY BLACK IS UV
 RESISTANT (FOR EXTERIOR USE)

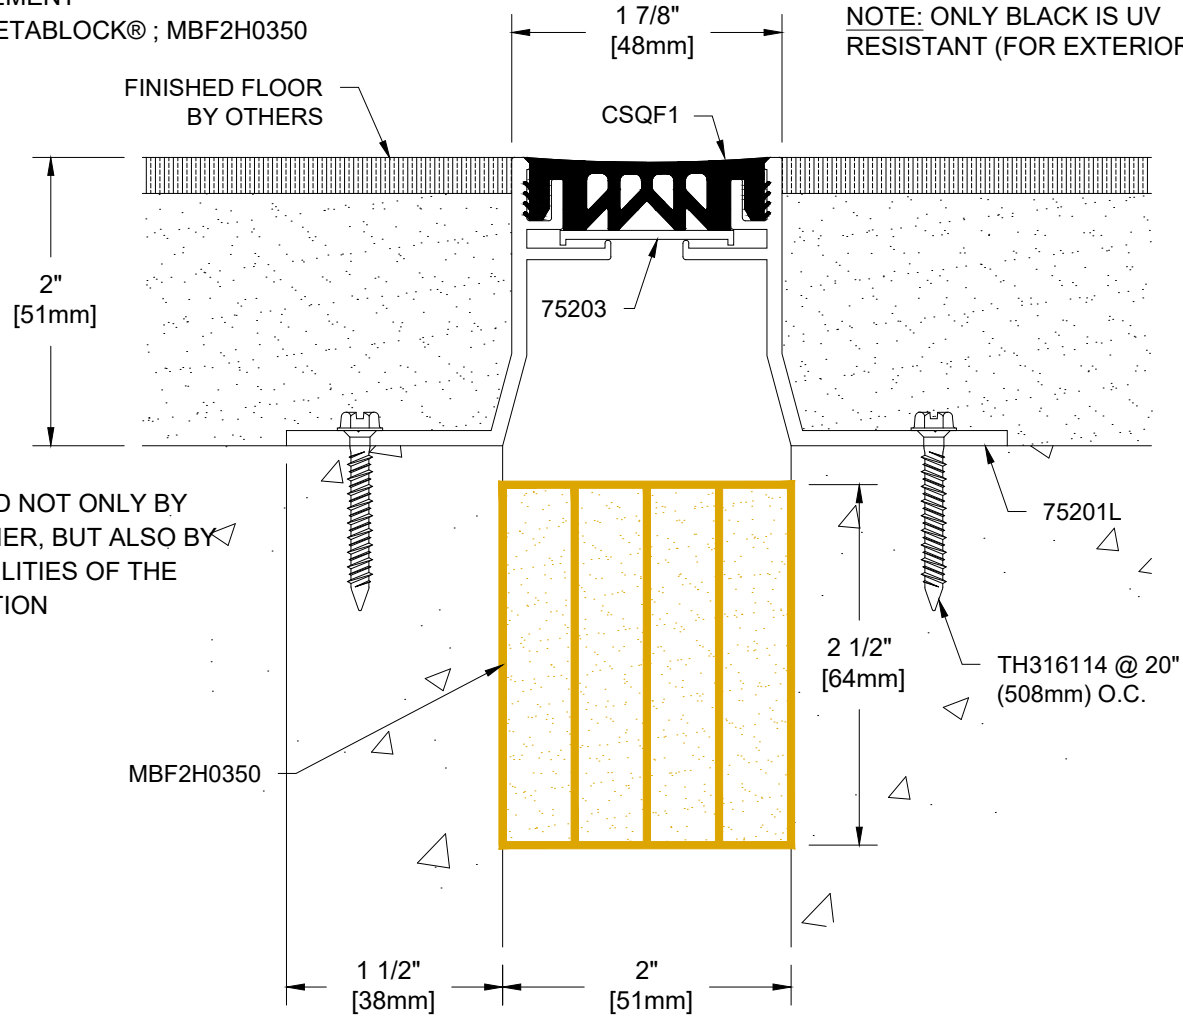

NOTES:
 FIRE RATING IS DETERMINED NOT ONLY BY
 THE METAMAT™ FIRE BARRIER, BUT ALSO BY
 THE PERFORMANCE CAPABILITIES OF THE
 SURROUNDING CONSTRUCTION

Project:	
Customer:	
SO#	
Date:	
Page ___ of ___	Scale: NTS

Length	Qty.	Color

Drawn By: RJT

The information contained herein is the proprietary property of **BALCO, INC.** No portion of it may be reproduced by any means or used in any form except for the purpose for which it was furnished. All rights of design and invention are hereby reserved.



410 E 37th St N, Suite A
 Wichita, Kansas 67219 USA
 P: +1-316-945-9328 F: +1-316-945-0789