


MPFI2H24
 FLOOR FIRE BARRIER
 2 HOUR RATED
 MAXIMUM OPENING 24" (610mm)
 INTERTEK LISTING # BA/EC 120-01

COVER IS REQUIRED TO MAINTAIN
 2 HOUR RATING (BY OTHERS)
 SEE NOTE

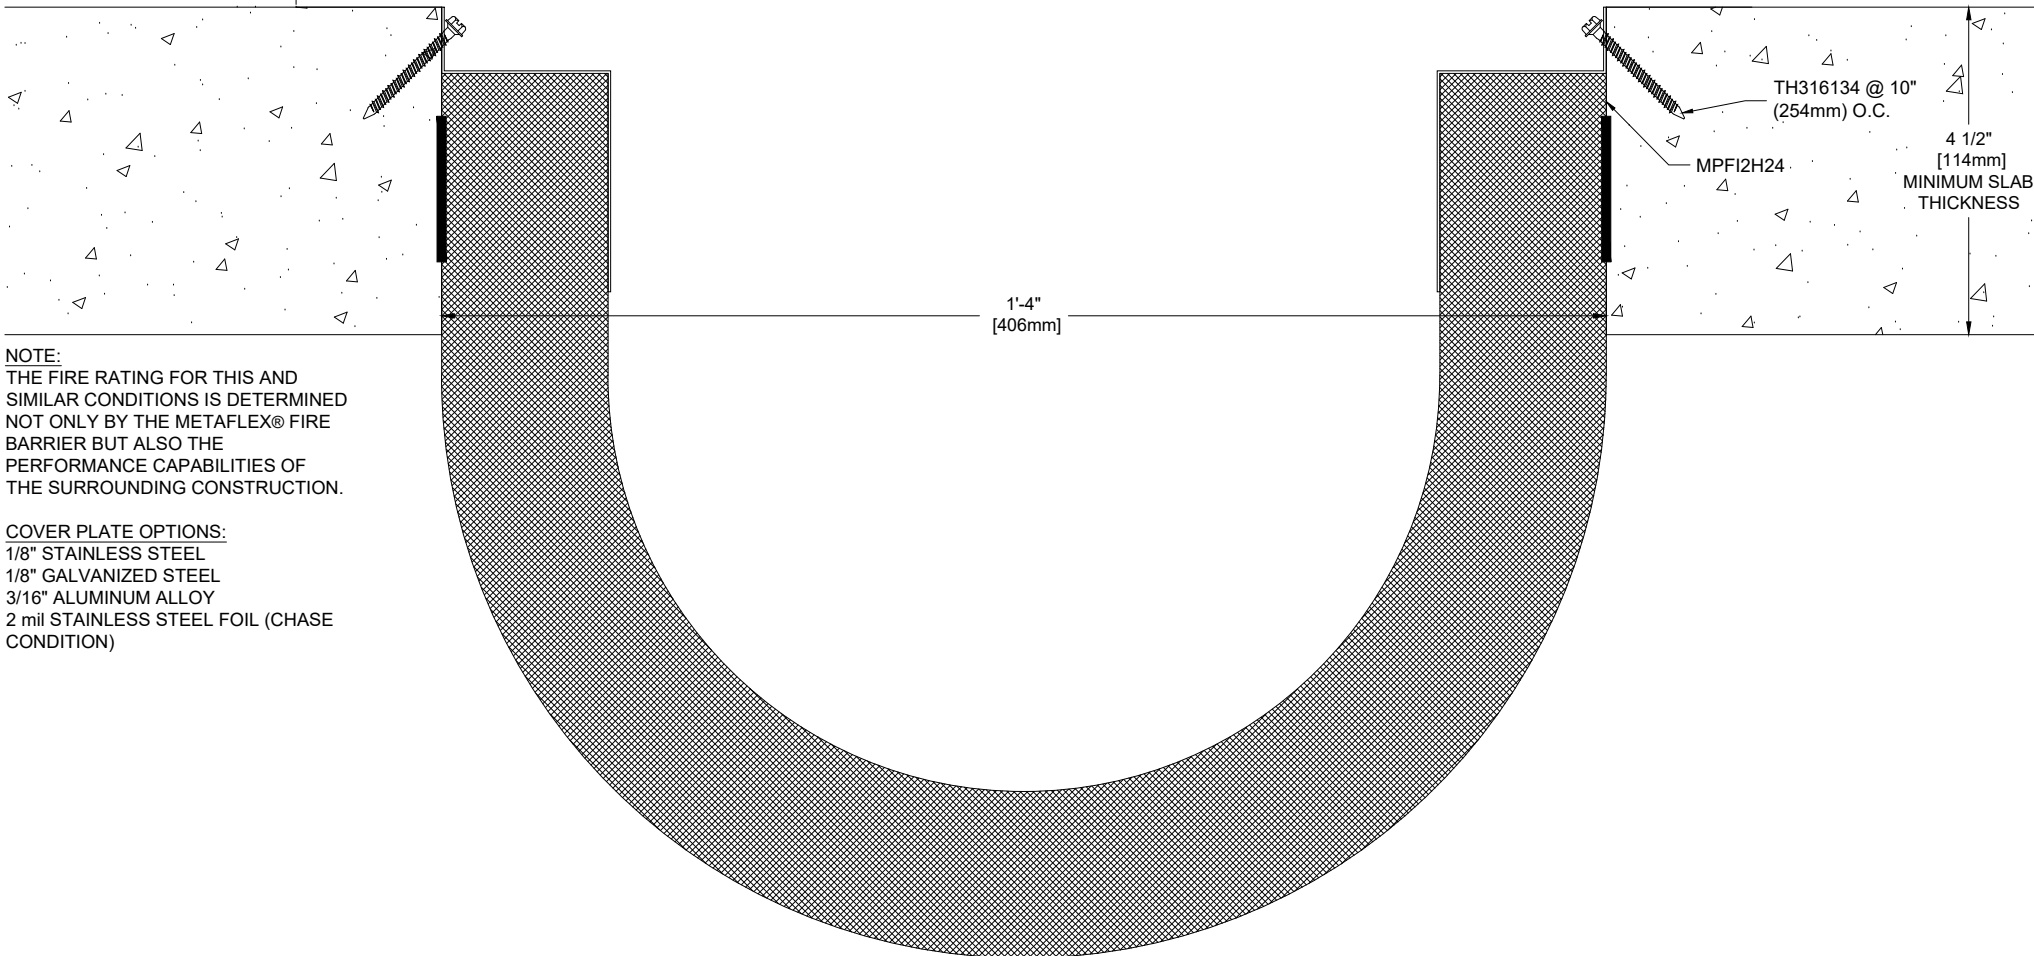

NOTE:
 THE FIRE RATING FOR THIS AND
 SIMILAR CONDITIONS IS DETERMINED
 NOT ONLY BY THE METAFLEX® FIRE
 BARRIER BUT ALSO THE
 PERFORMANCE CAPABILITIES OF
 THE SURROUNDING CONSTRUCTION.

COVER PLATE OPTIONS:
 1/8" STAINLESS STEEL
 1/8" GALVANIZED STEEL
 3/16" ALUMINUM ALLOY
 2 mil STAINLESS STEEL FOIL (CHASE
 CONDITION)

Project:	
Customer:	
SO#	
Date:	
Page ___ of ___	Scale: NTS

Length	Qty.	Color

Drawn By: DEB



A CSW Industrials Company

The information contained herein is the proprietary property
 of BALCO®. No portion of it may be reproduced by any means or
 used in any form except for the purpose for which it was furnished.
 All rights of design and invention are hereby reserved.

REV. - 07/14/20