


**MPFI2H36**  
 FLOOR FIRE BARRIER  
 2 HOUR RATED  
 MAXIMUM OPENING 36" (914mm)  
 INTERTEK LISTING # BA/EC 120-01

COVER IS REQUIRED TO MAINTAIN  
 2 HOUR RATING (BY OTHERS)  
 SEE NOTE

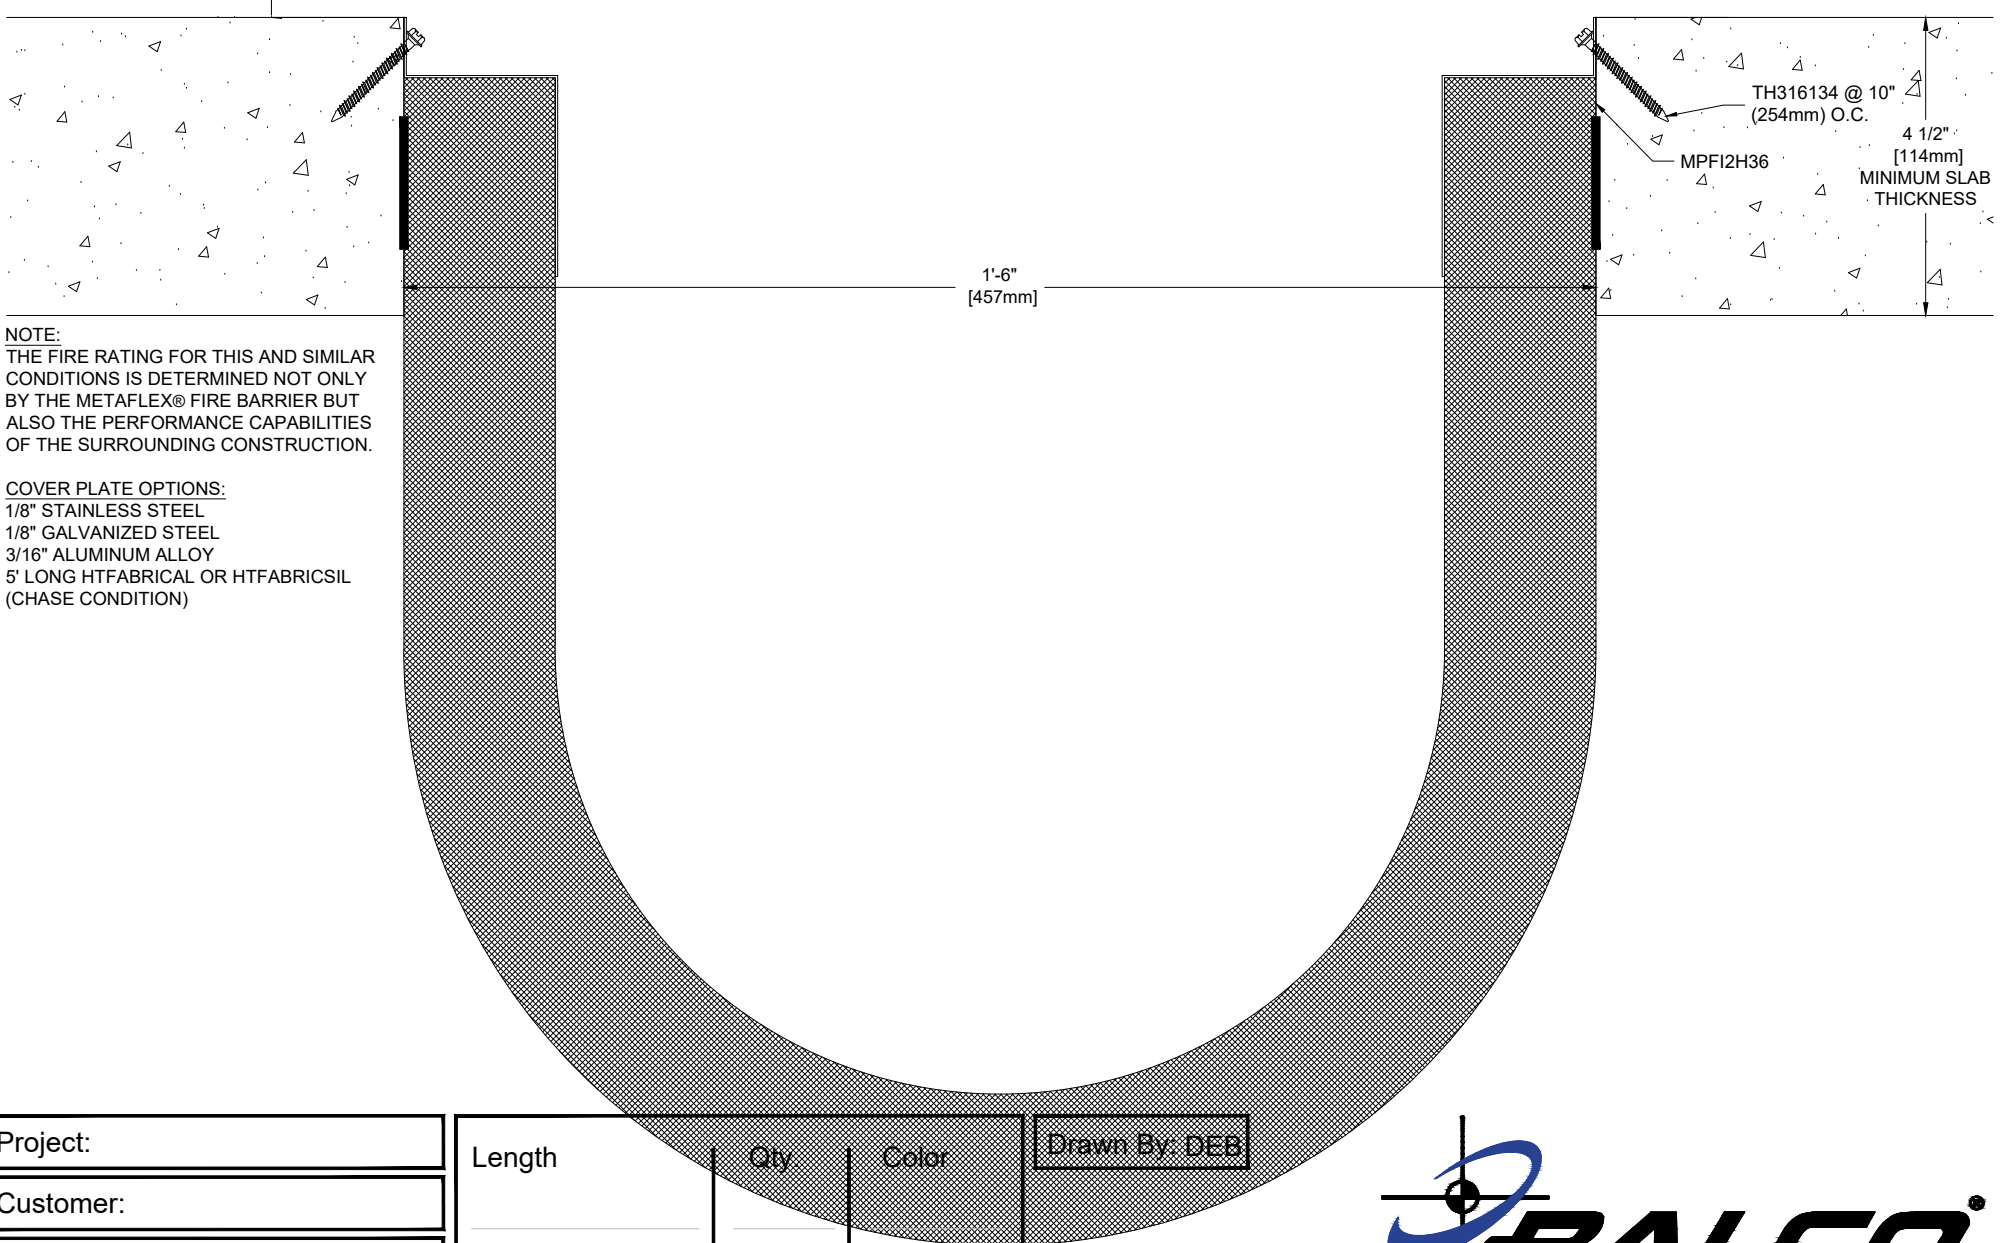

**NOTE:**  
 THE FIRE RATING FOR THIS AND SIMILAR  
 CONDITIONS IS DETERMINED NOT ONLY  
 BY THE METAFLEX® FIRE BARRIER BUT  
 ALSO THE PERFORMANCE CAPABILITIES  
 OF THE SURROUNDING CONSTRUCTION.

**COVER PLATE OPTIONS:**  
 1/8" STAINLESS STEEL  
 1/8" GALVANIZED STEEL  
 3/16" ALUMINUM ALLOY  
 5' LONG HTFABRICAL OR HTFABRICSIL  
 (CHASE CONDITION)

Project:	
Customer:	
SO#	
Date:	
Page ___ of ___	Scale: NTS

Length	Qty	Color

Drawn By: DEB



The information contained herein is the proprietary property of BALCO®. No portion of it may be reproduced by any means or used in any form except for the purpose for which it was furnished. All rights of design and invention are hereby reserved.

REV. - 08/12/21