

MPFV2H12


FLOOR FIRE BARRIER

2 HOUR RATED

MAXIMUM OPENING 12" (305mm)

INTERTEK LISTING # BA/EC 120-01

COVER IS REQUIRED TO MAINTAIN
2 HOUR RATING (BY OTHERS)
SEE NOTE

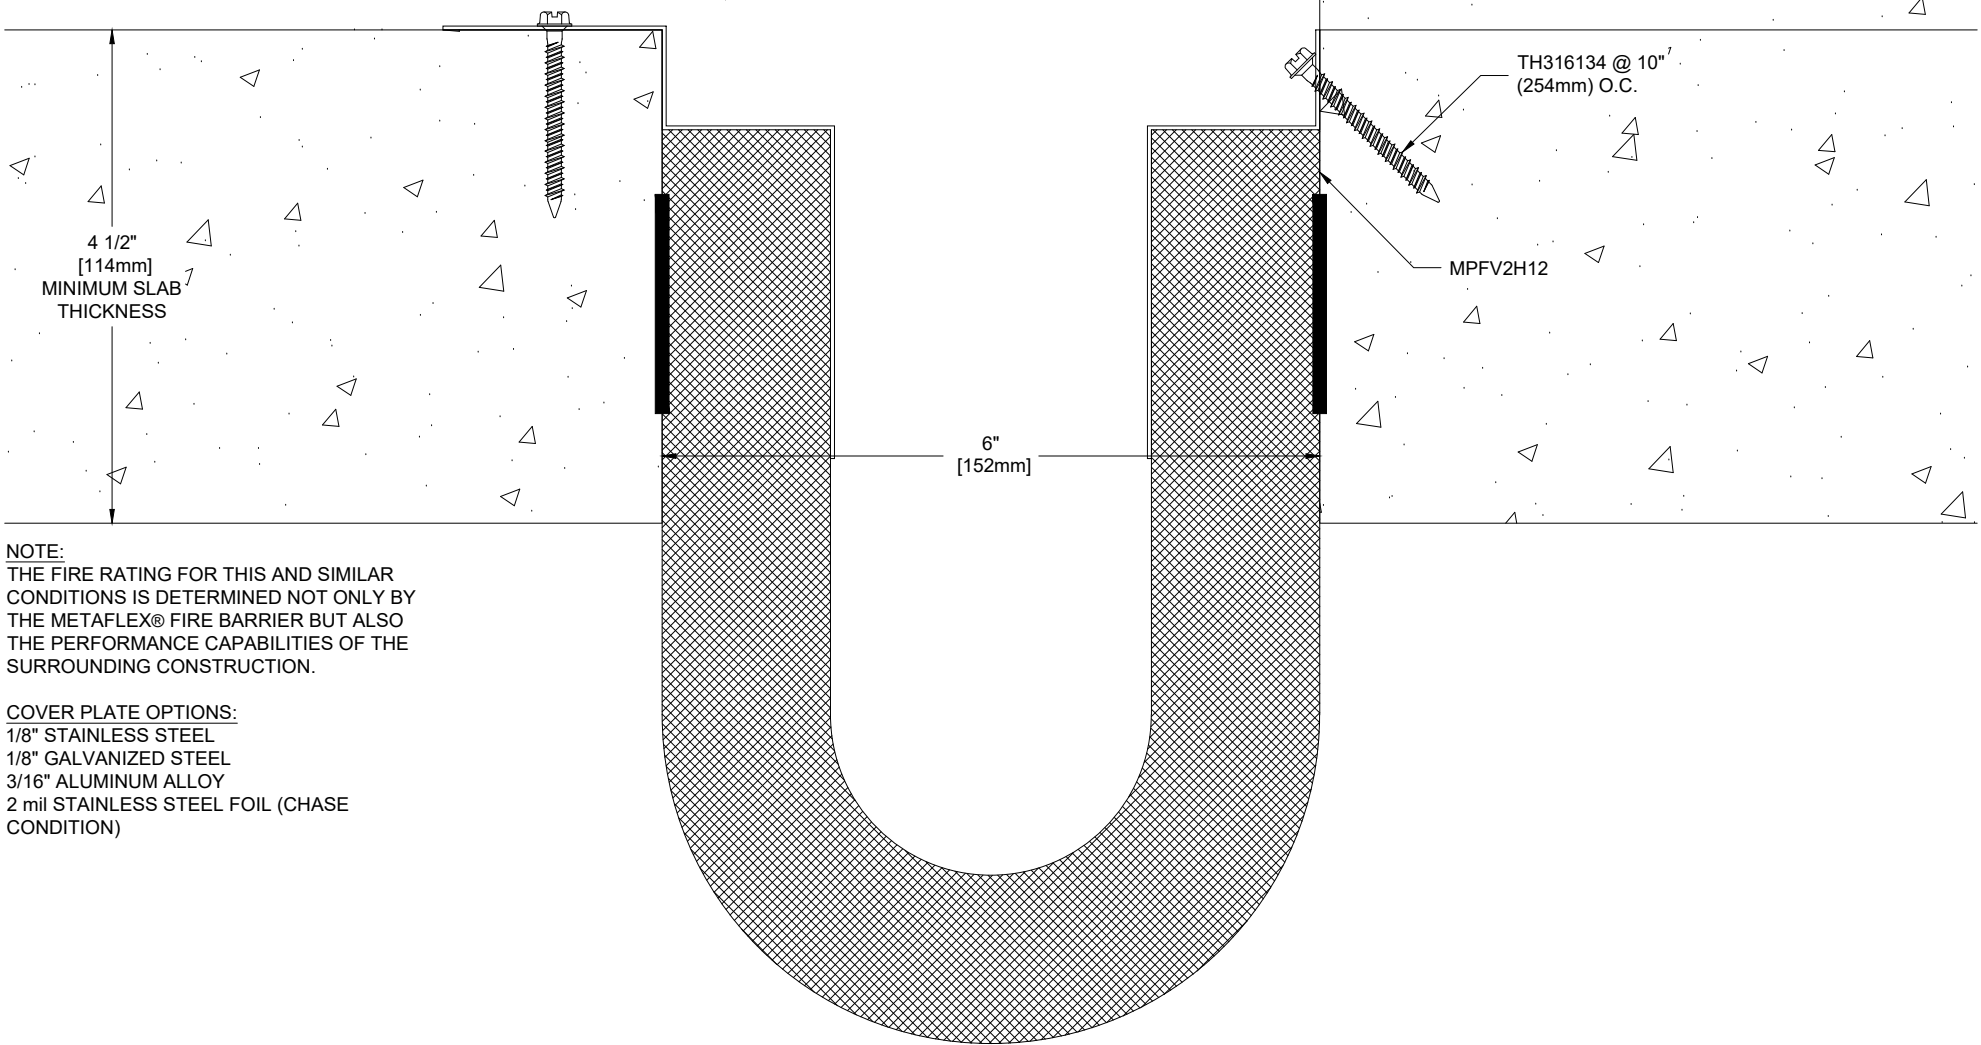

NOTE:
THE FIRE RATING FOR THIS AND SIMILAR CONDITIONS IS DETERMINED NOT ONLY BY THE METAFLEX® FIRE BARRIER BUT ALSO THE PERFORMANCE CAPABILITIES OF THE SURROUNDING CONSTRUCTION.

COVER PLATE OPTIONS:
1/8" STAINLESS STEEL
1/8" GALVANIZED STEEL
3/16" ALUMINUM ALLOY
2 mil STAINLESS STEEL FOIL (CHASE CONDITION)

Project:	
Customer:	
SO#	
Date:	
Page ___ of ___	Scale: NTS

Length	Qty.	Color

Drawn By: DEB



The information contained herein is the proprietary property of BALCO®. No portion of it may be reproduced by any means or used in any form except for the purpose for which it was furnished. All rights of design and invention are hereby reserved.

REV. - 07/14/20