

MPFV2H15


FLOOR FIRE BARRIER

2 HOUR RATED

MAXIMUM OPENING 15" (381mm)

INTERTEK LISTING # BA/EC 120-01

COVER IS REQUIRED TO MAINTAIN
2 HOUR RATING (BY OTHERS)
SEE NOTE

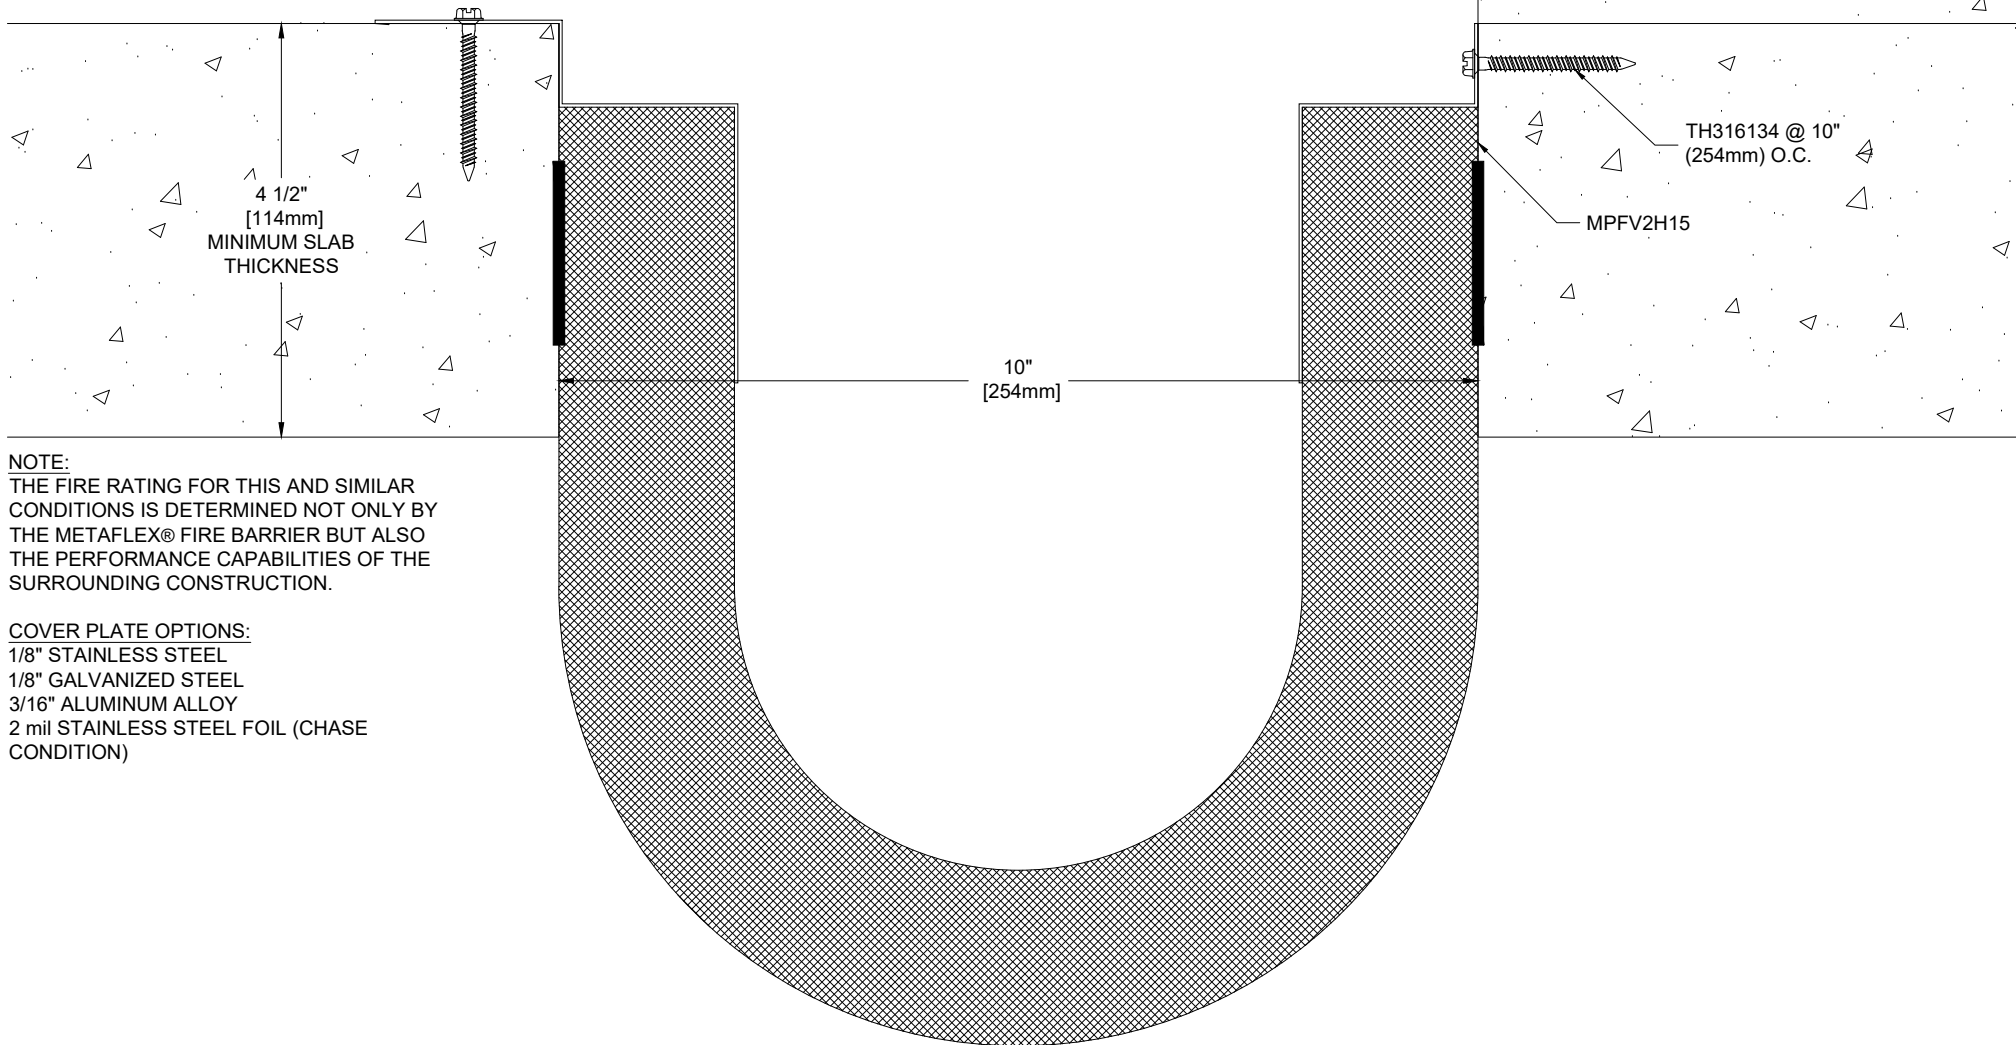

NOTE:
THE FIRE RATING FOR THIS AND SIMILAR
CONDITIONS IS DETERMINED NOT ONLY BY
THE METAFLEX® FIRE BARRIER BUT ALSO
THE PERFORMANCE CAPABILITIES OF THE
SURROUNDING CONSTRUCTION.

COVER PLATE OPTIONS:
1/8" STAINLESS STEEL
1/8" GALVANIZED STEEL
3/16" ALUMINUM ALLOY
2 mil STAINLESS STEEL FOIL (CHASE
CONDITION)

Project:	
Customer:	
SO#	
Date:	
Page ___ of ___	Scale: NTS

Length	Qty.	Color

Drawn By: DEB



A CSW Industrials Company

The information contained herein is the proprietary property
of BALCO®. No portion of it may be reproduced by any means or
used in any form except for the purpose for which it was furnished.
All rights of design and invention are hereby reserved.

REV. - 07/14/20